



GENERAL NOTES:

1. ALL DIMENSIONS ARE IN MM UNLESS UNTIL IT IS SPECIFIED.
2. THIS DRAWING IS PREPARED IN CONJUNCTION WITH THE LATEST ARCHITECTURAL, STRUCTURAL & MEP DRAWING RECEIVED AS MENTIONED IN THE DRAWING REFERENCES GIVEN BELOW.
3. THIS DRAWING SHALL BE TREATED AS GFC FOR ALL EMBEDDED DRAWINGS.
4. ARCHITECT TO CONFIRM THE HEIGHT.

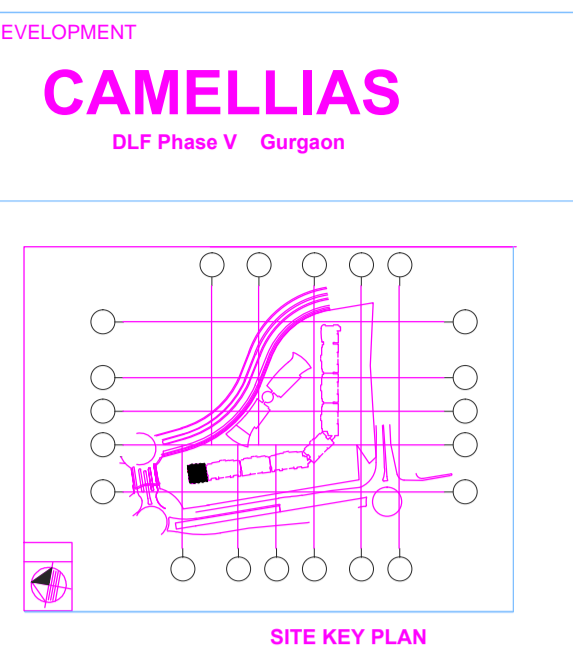

DEVELOPMENT
CAMELLIAS
 DLF Phase V Gurgaon

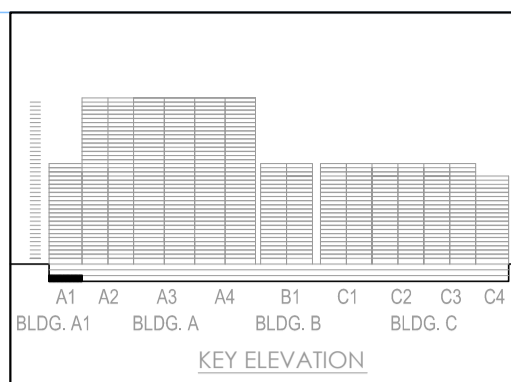

DLF LIMITED.
 DLF Gateway tower, R Block, DLF City, Phase III, Gurgaon-122002, Haryana(India).
 Tel: 91 124 4769000, Fax: 91 124 4769250.

PROJECT MANAGEMENT CONSULTANTS

Hill International Project Management (India) Pvt. Ltd.
 Unit 1-2-3, 1st Floor, Augusta Point, Sector 53, Golf Course Road, Gurgaon, India.
 Tel: +91 124 4076314

ARCHITECTS
Architect
Hafeez Contractor
 20 Bank Street, Mumbai 400023, Tel 22 22661920, Fax 22 22664737

STRUCTURAL ENGINEERS
CBM Engineers India
 101, 1st Floor, Anandapuri, 10th Cross, Haridwar, Varanasi - 226018
 Ph: 0522-2481622
 Email: info@cbmengineers.com
 Website: www.cbmengineers.com

MEP Consultants
Meinhardt India Pvt Ltd
 A-8 Sector 16, Noida 201-301 UP India Tel: 91 120 2516165, Fax: 91 120 2517445

FIRE FIGHTING CONSULTANTS
Tenable - Fire Engineering Consultancy
 Middleview, Faringdon Road, Southmoor, Oxfordshire OX12 6BG, T 44 186 5821482, F 44 777 853 3965

COSTING CONSULTANTS
KPK - Cost Consultants
 855 Mountbatten Road 407-01, Kalong Shopping Centre, Singapore 437844, Tel 65 363303 Fax 65 362633

QUANTITY SURVEYORS
KPK Quantity Surveyors India Pvt Ltd,
 816 Vistra Deep Towers, District Centre Janak Puri, New Delhi, 110058

LANDSCAPE CONSULTANTS
MPFP / M.PAUL FRIDBERG & PARTNERS
 41, East 11th street, New York, NY 10003

MAIN CONTRACTOR

Leighton India Contractors Pvt Ltd
 3/F, Tower-A, Ocus Technopole, Golf Course Road, Sector 54, 122002 Haryana, India

Rev no	Description	Drawn	Checked	Date
R0	FOR INFORMATION	BALAJI	TARUN	17.05.14

Job # : ---
 Issue : FOR INFORMATION
 SCALE: 1:100
 DATE: 17/05/14
 Drawn By: BALAJI
 Checked By: TARUN

DRAWING TITLE :
BASEMENT-3
BLOCK-A1
SMALL POWER & LIGHTING CONDUIT LAYOUT

SHEET NUMBER:
D01-DWG-BS3-EL-01-001
 SHEET: 32
 Rev: R0

	BASE DRAWING REFERENCE			
Architecture	Drawing No.	Rev. No.	Date	
1	GFC-AR-AHC-DWG-BS-B1-19	R2	02.06.14	
Structural				
1	D01-DWG-BS-CS-02-001A	R1	03.06.14	
Electrical				
1	D01-DWG-BS3-EL-06-002	R1	22.05.14	