


QTY	GRID LOC.	ELEV.
1	Y/12.7	
1	W/12.7	

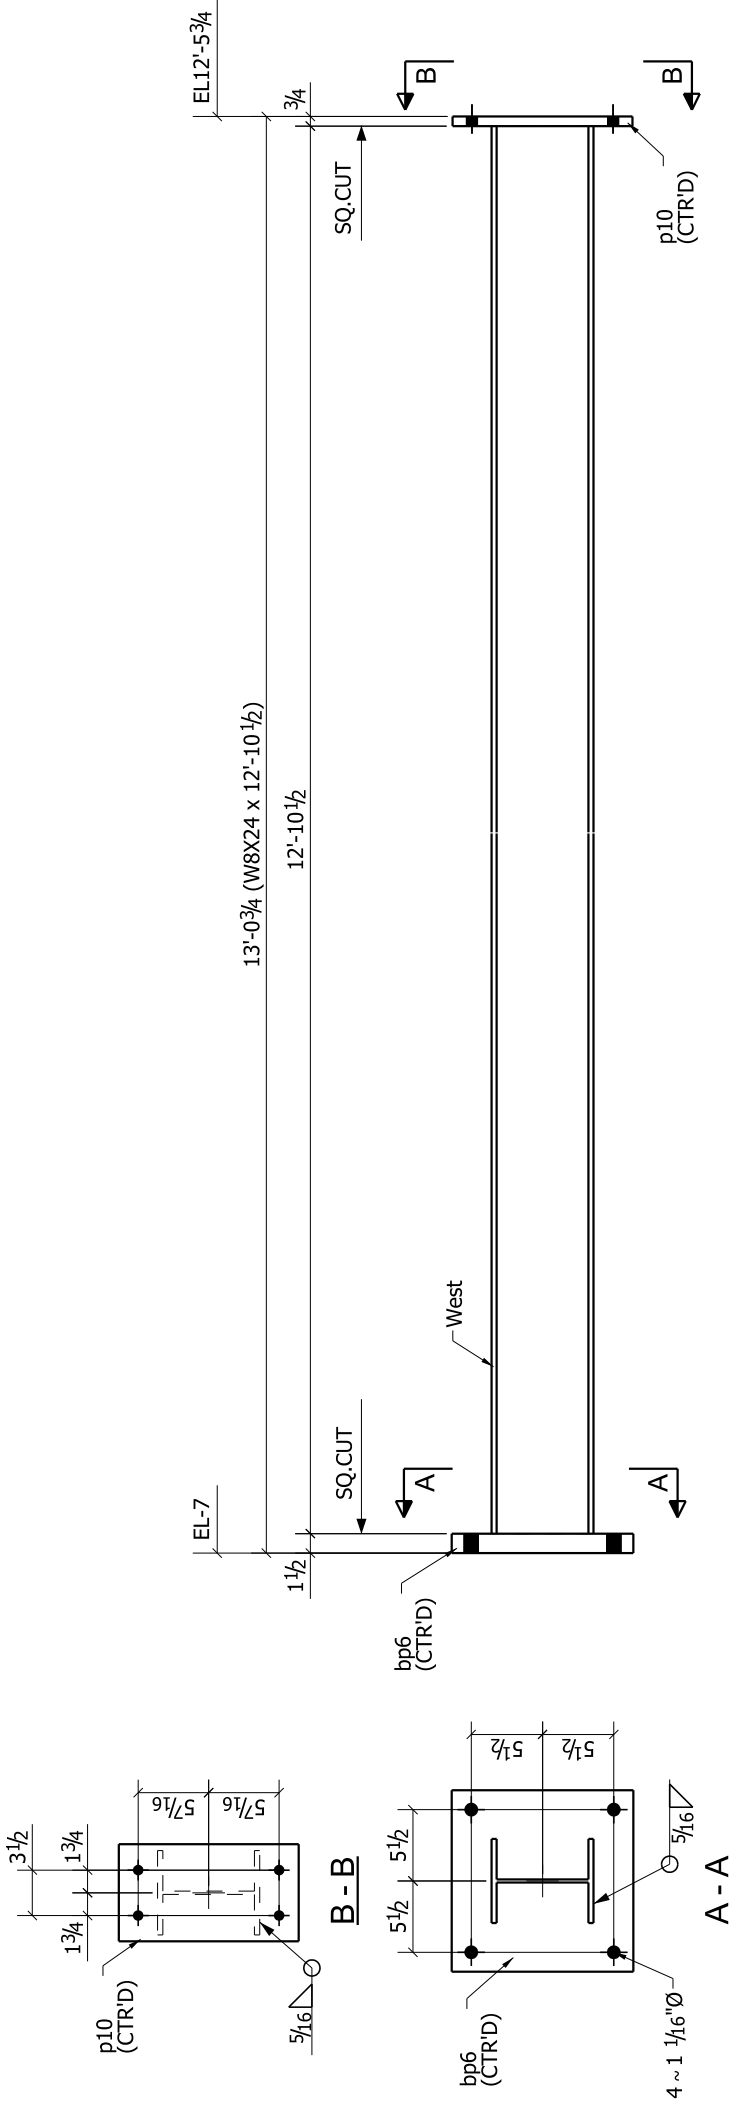

2 - COLUMNS - 2C3

BILL OF MATERIAL							
QTY EA.	QTY TOT	PIECE MARK	DESCRIPTION	LENGTH	WEIGHT TOTAL	REMARKS	STEEL GRADE
1	2	2C3	W8X24	12'-10 1/2"	620	SQ.2E NO PAINT	A992 GR.50
1	2	bp6	PL 1/2"X14"	1'-2"	167		
1	2	p10	PL 3/4"X7 1/2"	1'-1 7/8"	44		