


QTY	GRID LOC.	ELEV.
1	Z-Z. 1/10.9	

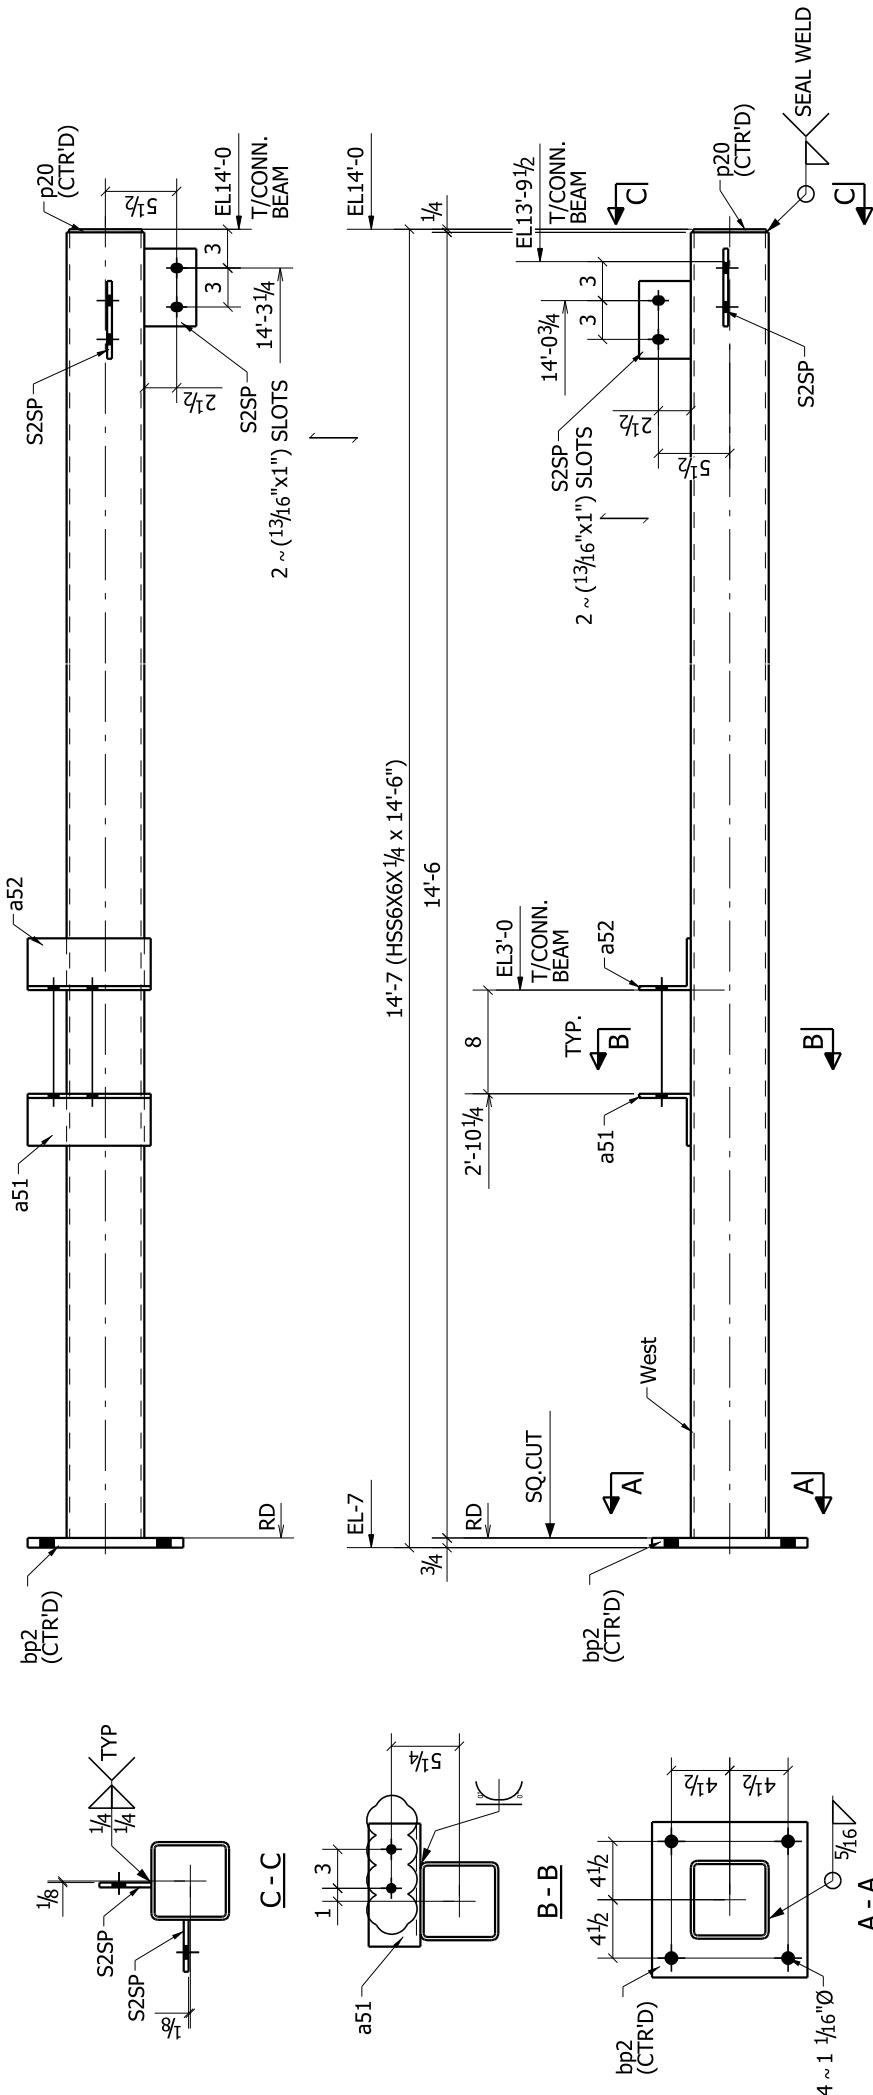

ONE - COLUMN - 2C5

BILL OF MATERIAL					
QTY EA. TOT	PIECE MARK.	DESCRIPTION	LENGTH	WEIGHT TOTAL	REMARKS
1	1	H6GX6X1/4	14'-6"	259	SQ.U.F. 1 CT RED PRIME
2	2	S2SP	6"	5	A500-GR.B
1	1	L4X4X5/16	9 1/2"	6	
1	1	L4X4X5/16	9 1/2"	6	
1	1	P13/4X1 2"	1'-0"	31	
1	1	P11/4X5 5/8"	5 5/8"	2	