



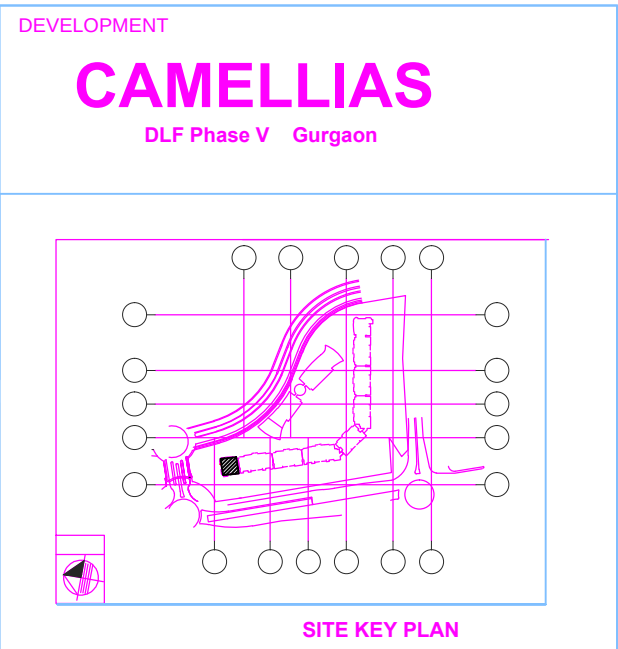

DLF 

DLF Cyber Greens, Tower C 16th Floor, DLF
Cyber City, Phase III, Gurgaon 122002 India
Tel: 124 4769000, Fax: 124 4769192

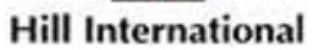

**Hill International Project
Management (India) Pvt. Ltd.**
Unit 1-2-3, 1st Floor, Augusta Point,
Sector 53, Golf Course Road,
Gurgaon, India.
Tel: +91 124 4076314

Architect
Hafeez
Contractor

29 Bank Street, Mumbai 400023, Tel 22
22661920, Fax 22 22664737

CBM Engineers India

101, Sai Avenue, Amitnagar circle, Vip road
Karelibaug, Vadodra - 390018
Ph: (0265) 2481835
Email: parikh@cbmengineers.com
Website: www.cbmengineers.com

Meinhardt India Pvt Ltd

A-8 Sector 16, Noida 201-301 UP India Tel: 91
120 2516165, Fax: 91 120 2515745

Tenable - Fire Engineering Consultancy

Middleview, Faringdon Road, Southmoor,
Oxfordshire OX12 5BG, T 44 186 5821482, F
44 777 853 3965

KPK - Cost Consultants

865 Mountbatten Road #07-01, Kalong
Shopping Centre, Singapore 437844, Tel 65
363303 Fax 65 362633

**KPK Quantity Surveyors
India Pvt Ltd,**

816 Viswa Deep Towers, District Centre Janak
Puri, New Delhi, 110058

**MPFP / M.PAUL
FRIDBERG & PARTNERS**

41, East 11th street ,New York, NY 10003



**Leighton India
Contractors Pvt Ltd**
3/F, Tower-A, Ocus Technopolis, Golf Course
Road, Sector 54, 122002 Haryana, India

Rev no	Description	Drawn	Checked	Date
R0	FOR INFORMATION	BALAJI	TARUN	24.06.14
Job # ---				
Issue :		FOR INFORMATION		
SCALE: 1:100				
DATE: 24/06/14				
Drawn By		Checked By		
BALAJI		TARUN		

**BASEMENT-3
BLOCK-A1
FIRE FIGHTING LAYOUT**

D01-DWG-BS3-FF-01-001

SHEET : 14

Rev: R0

	BASE DRAWING REFERENCE		
Architecture	Drawing No.	Rev. No.	Date
1	GFC-AR-AHC-DWG-B5-B1-19	R2	02.06.14
Structural			
1	D01-DWG-B5-CS-02-001A	R1	03.06.14
Firefighting			
1	D01-DWG-B53-MP-08-001	R1	20.03.14