
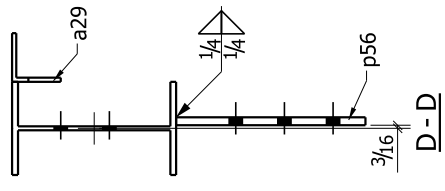
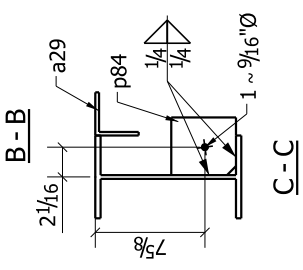
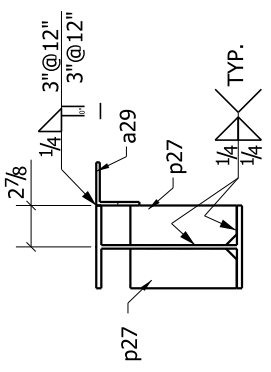
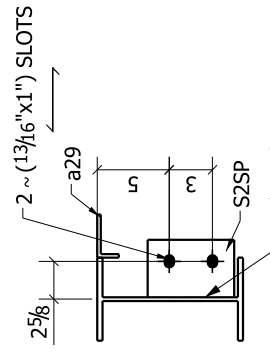


QTY	GRID LOC.	ELEV.
1	Z.1/1 < 12.7-12	14'-0"

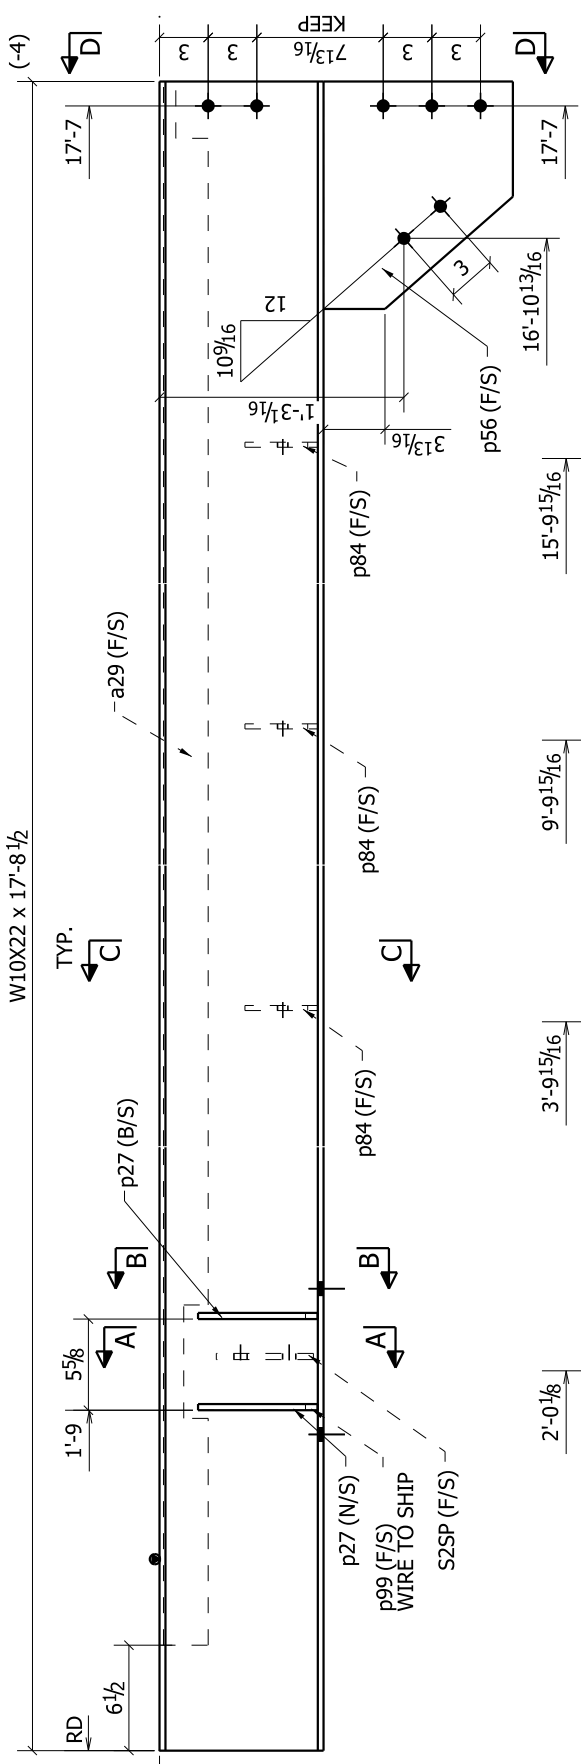

**BILL OF MATERIAL**

QTY	QTY	PIECE	DESCRIPTION	LENGTH	WEIGHT	REMARKS	STEEL
EA.	TOT	MARK			TOTAL		GRADE
1	1	2B20	W10X22	17'-8 1/2"	391	NO PAINT	A992 GR.50
1	1	S2SP	PL3/8"X4"	6"	3		
1	1	a29	L3X3X1/4	17'-2"	84		
3	3	p27	PL3/8"X2 3/4"	7 3/8"	6		
1	1	p56	PL1/2"X111/16"	1'-2"	19		
3	3	p84	PL5/16"X4"	4 1/2"	5		
1	1	p99	PL3/8"X2 3/4"	7 3/8"	2	WIRE TO SHIP	

**ONE - BEAM - 2B20**  
**[NO PAINT]**