


ELEVATION ALONG GRID LINE A

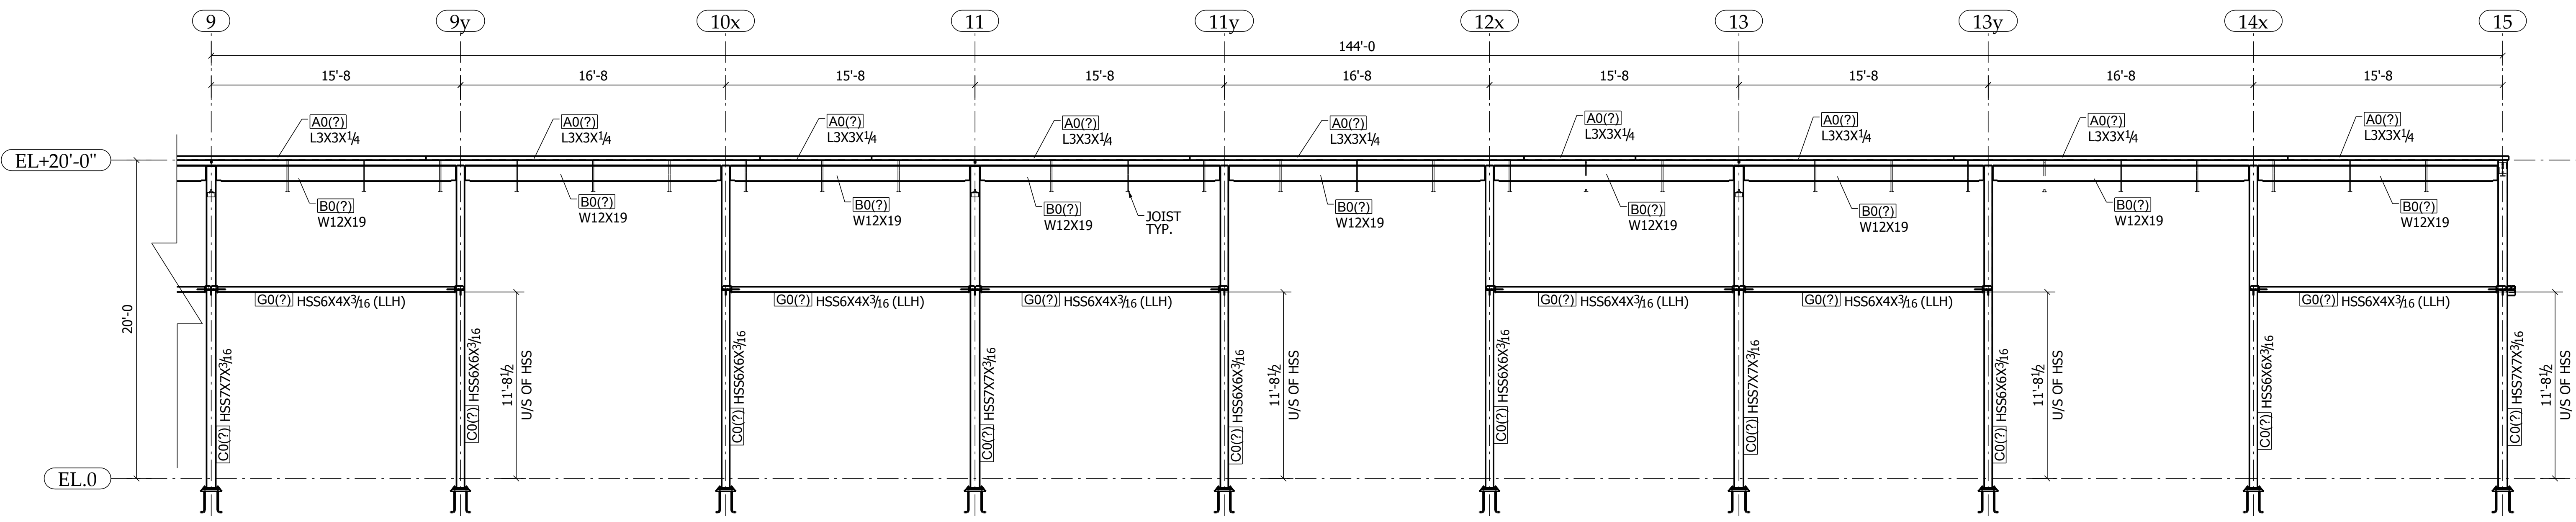

ELEVATION ALONG GRID LINE A