


ELEVATION ON GRID S1

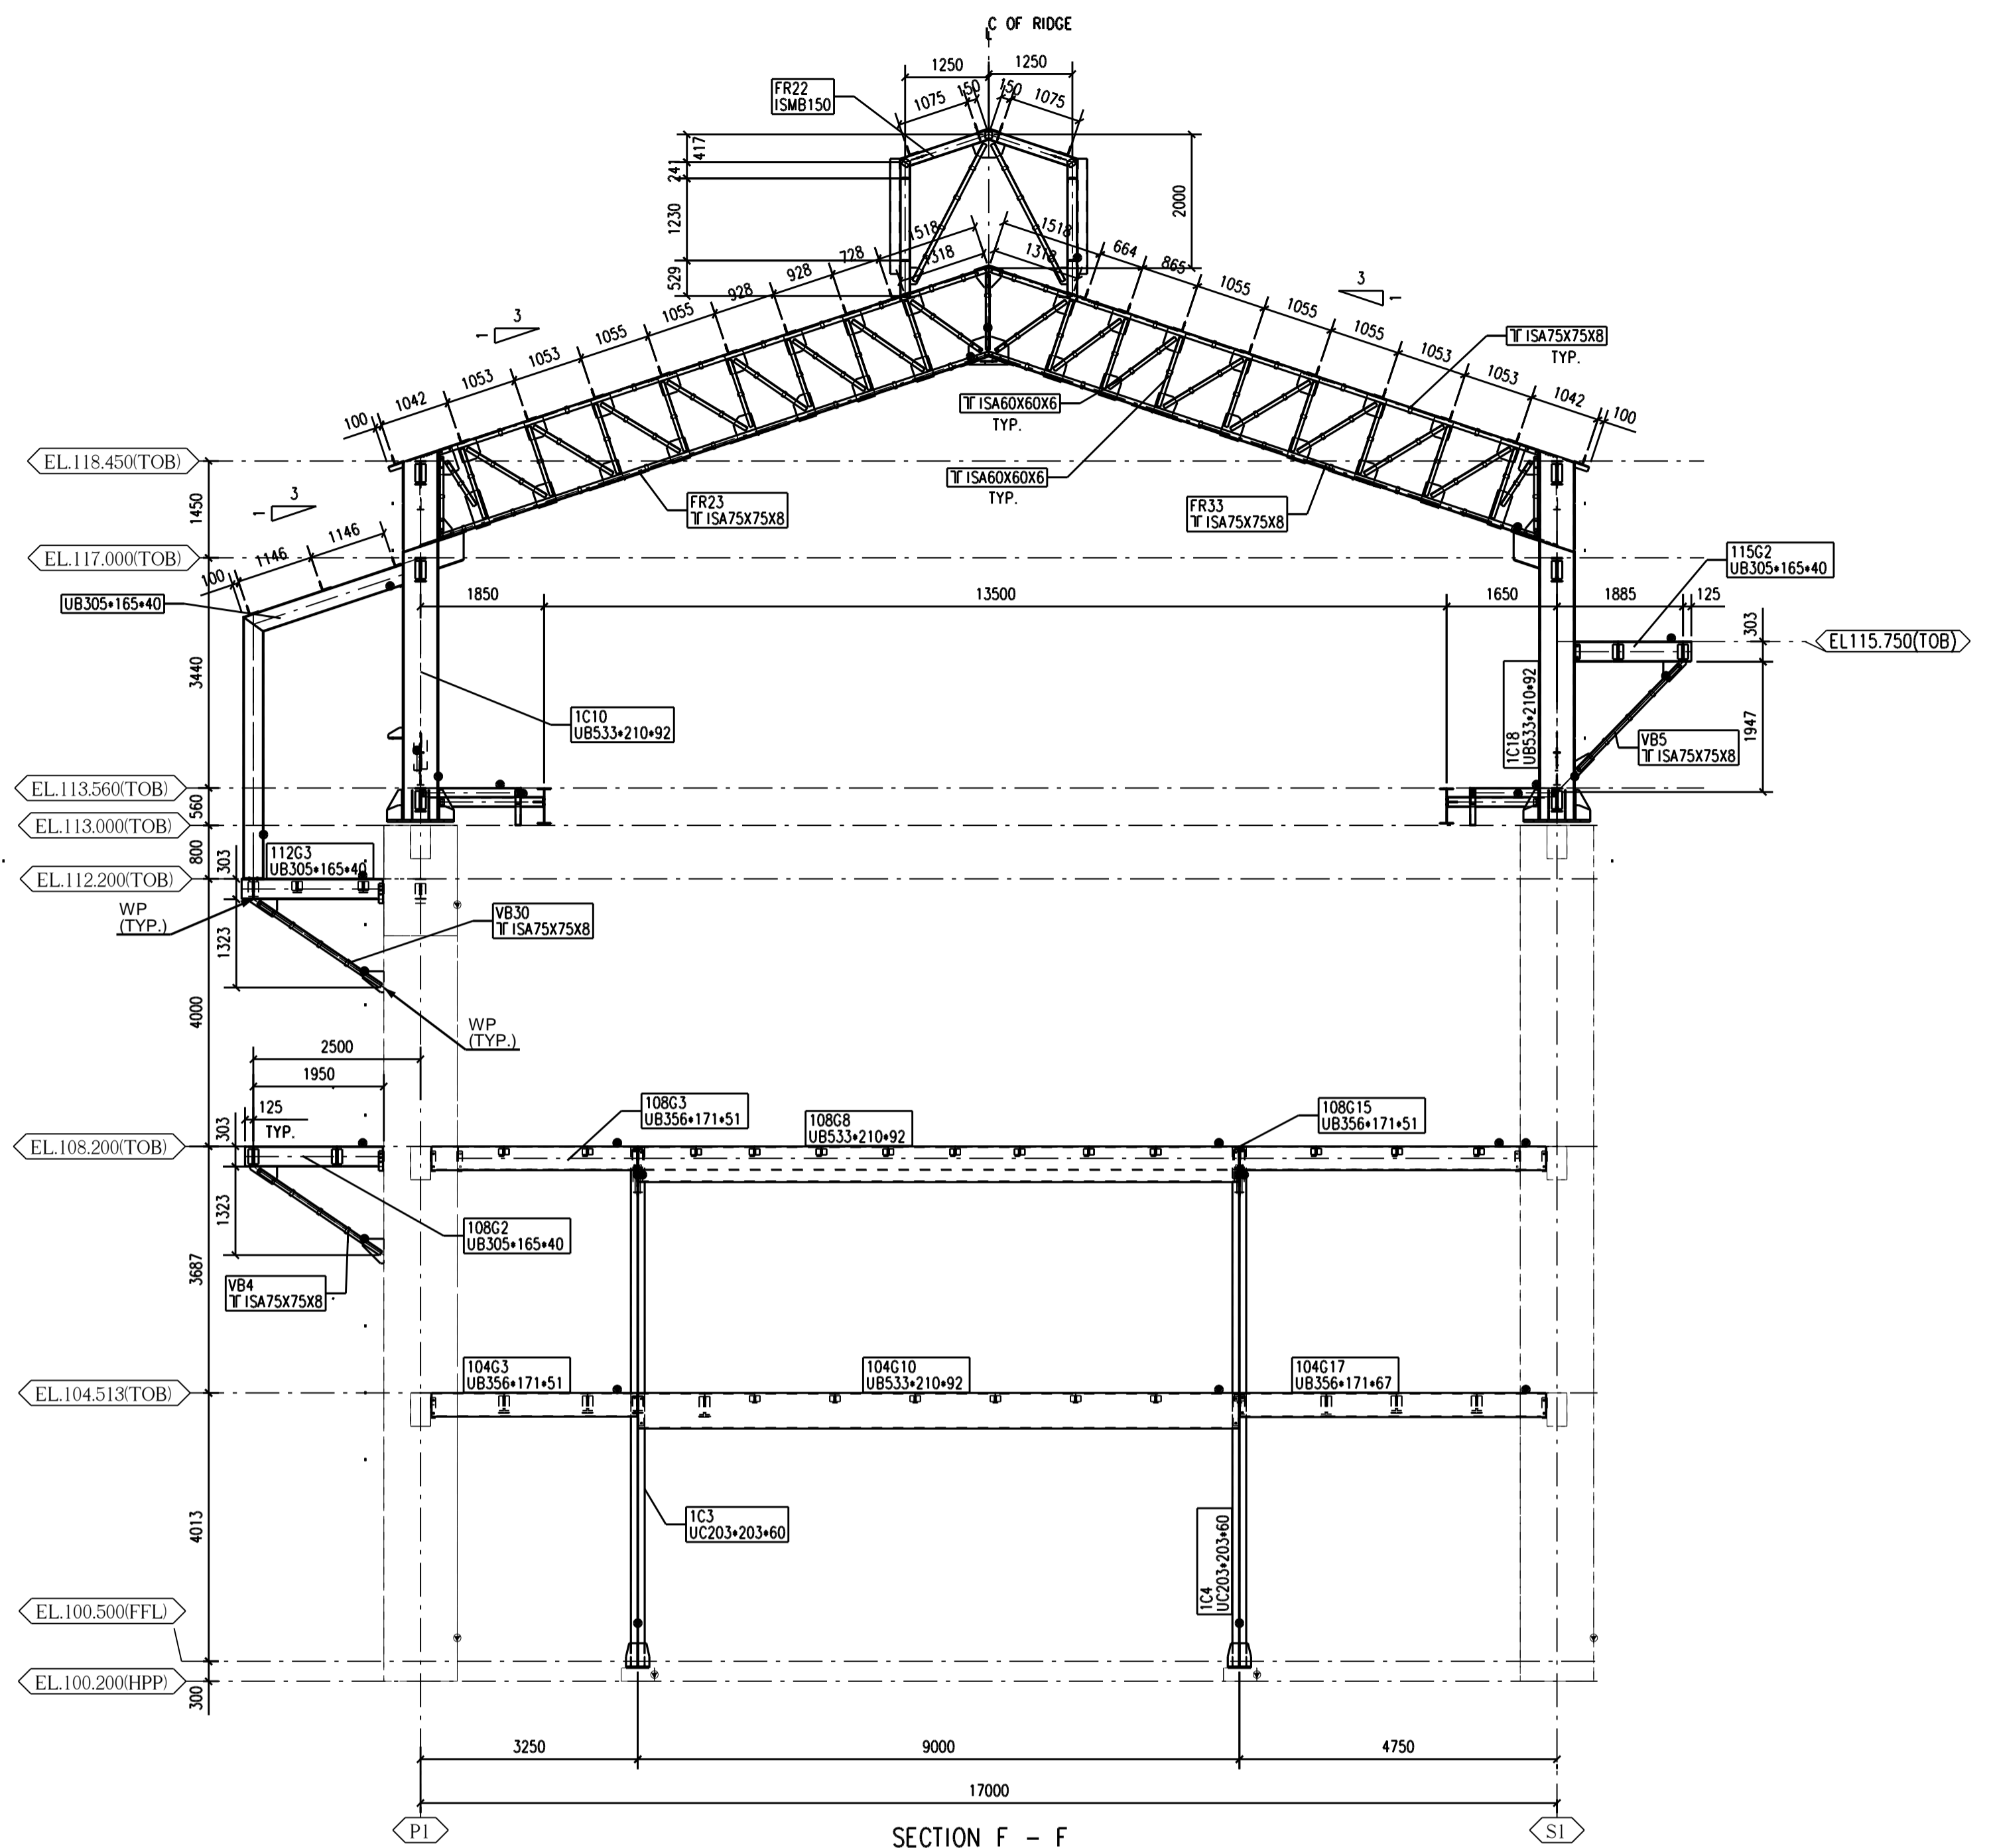

SECTION F - F