

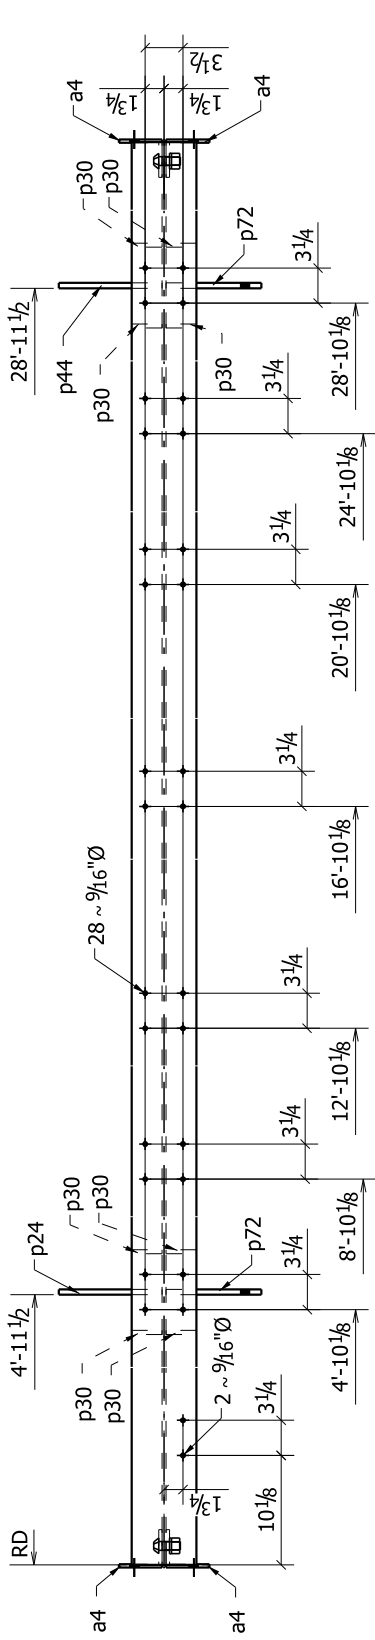
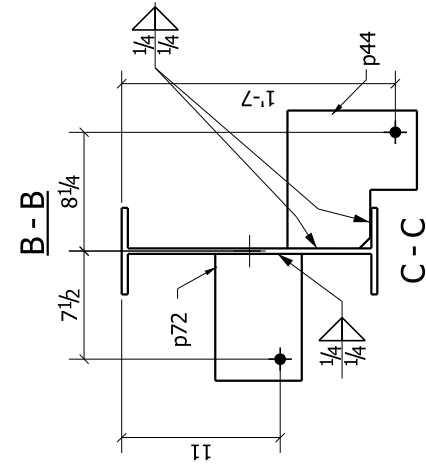
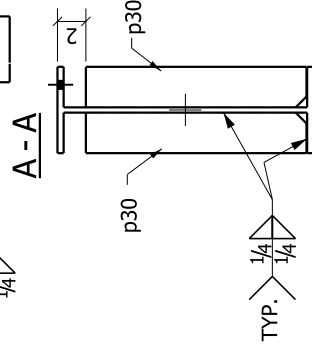


QTY	GRID LOC.	ELEV.
1	V-Y12	13'-9 1/2"

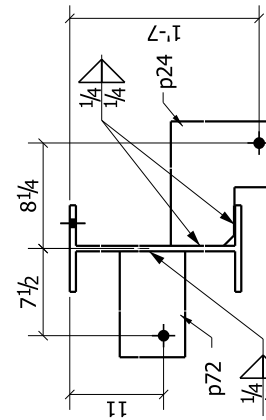

30'-6" (W18X35 x 30'-5 1/2")

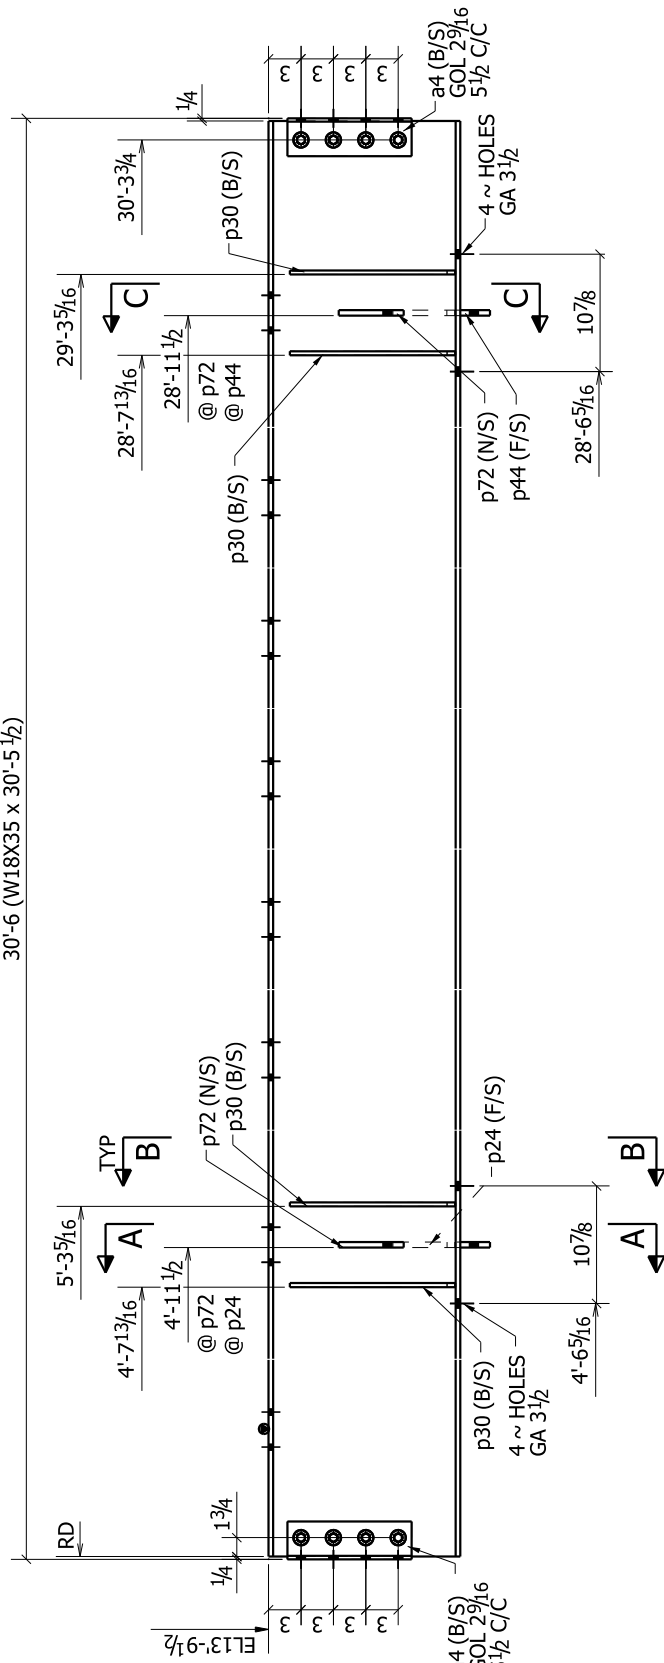

BILL OF MATERIAL

QTY	QTY	PIECE	DESCRIPTION	LENGTH	WEIGHT	REMARKS	SITE
EA.	TOT	MARK			TOTAL		GRADE
1	1	2B12	W18X35	30'-5 1/2"	1068	NO PAINT	A992 GR.50
4	4	a4	L4X3-1/2X5/16	11 1/2"	29		
1	1	p24	PL1/2"X9"	9 9/16"	10		
8	8	p30	PL3/8"X2 1 3/16"	1'-3 5/16"	36		
1	1	p44	PL1/2"X9"	9 9/16"	10		
2	2	p72	PL1/2"X6"	8 13/16"	15		
8	8		3/4"Ø A325N_TC BOLT	2"	5		

ONE - BEAM - 2B12