



ONE-GUARDRAIL-404R1

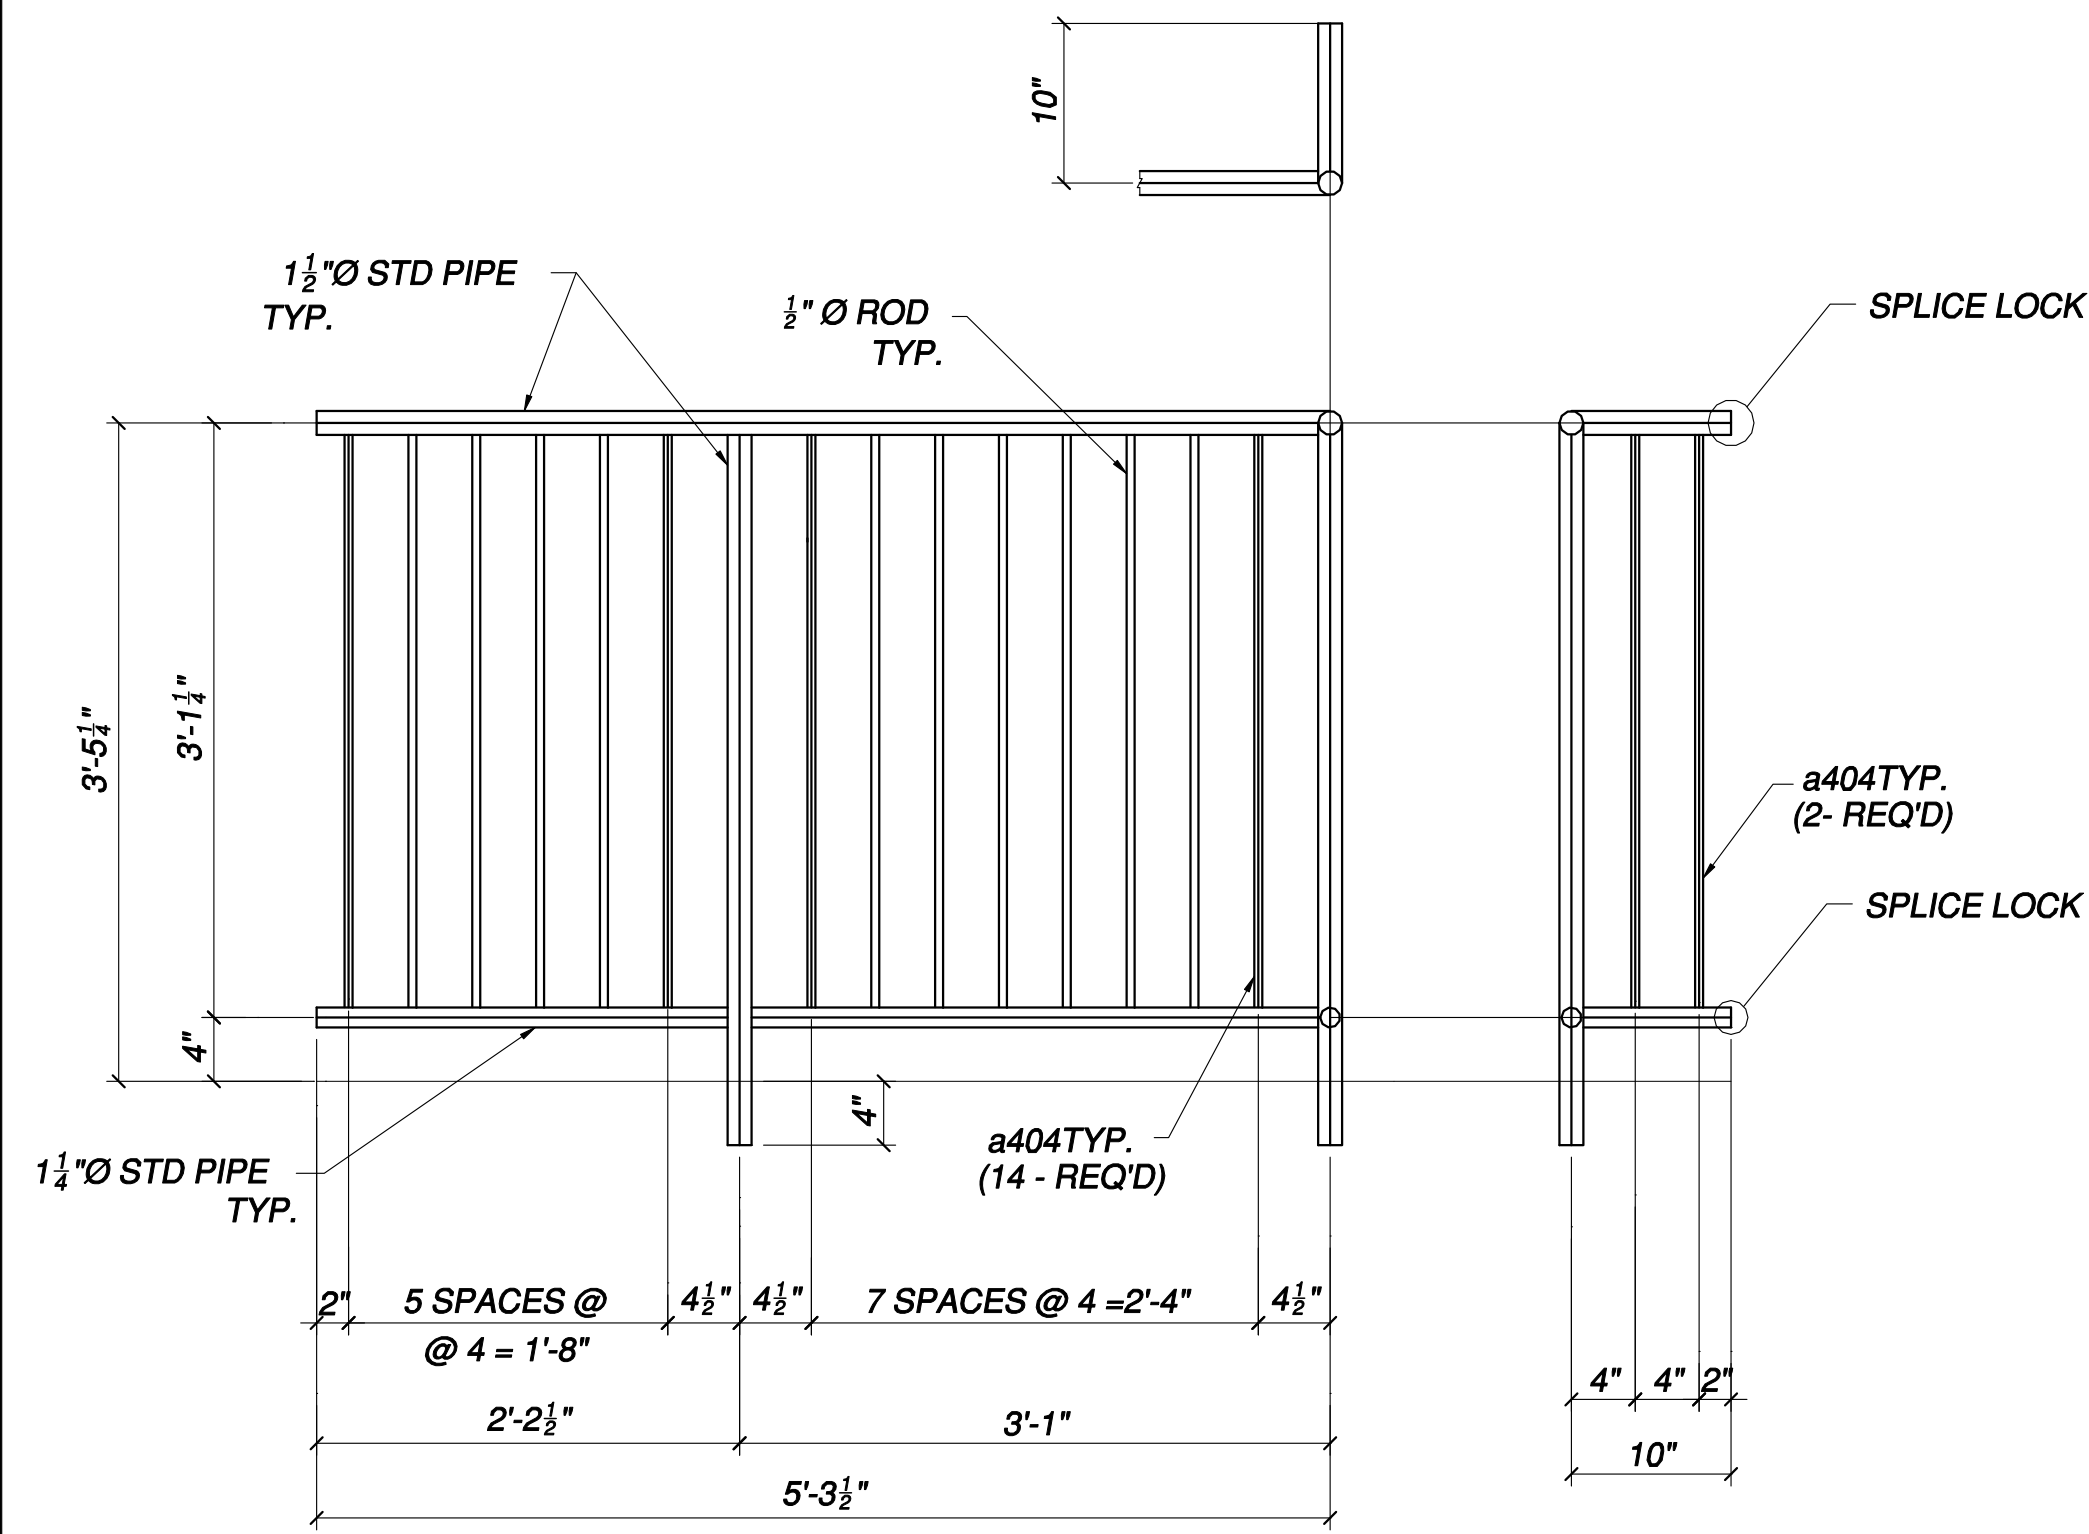

ONE-GUARDRAIL-404R2R

ONE-GUARDRAIL-404R2L

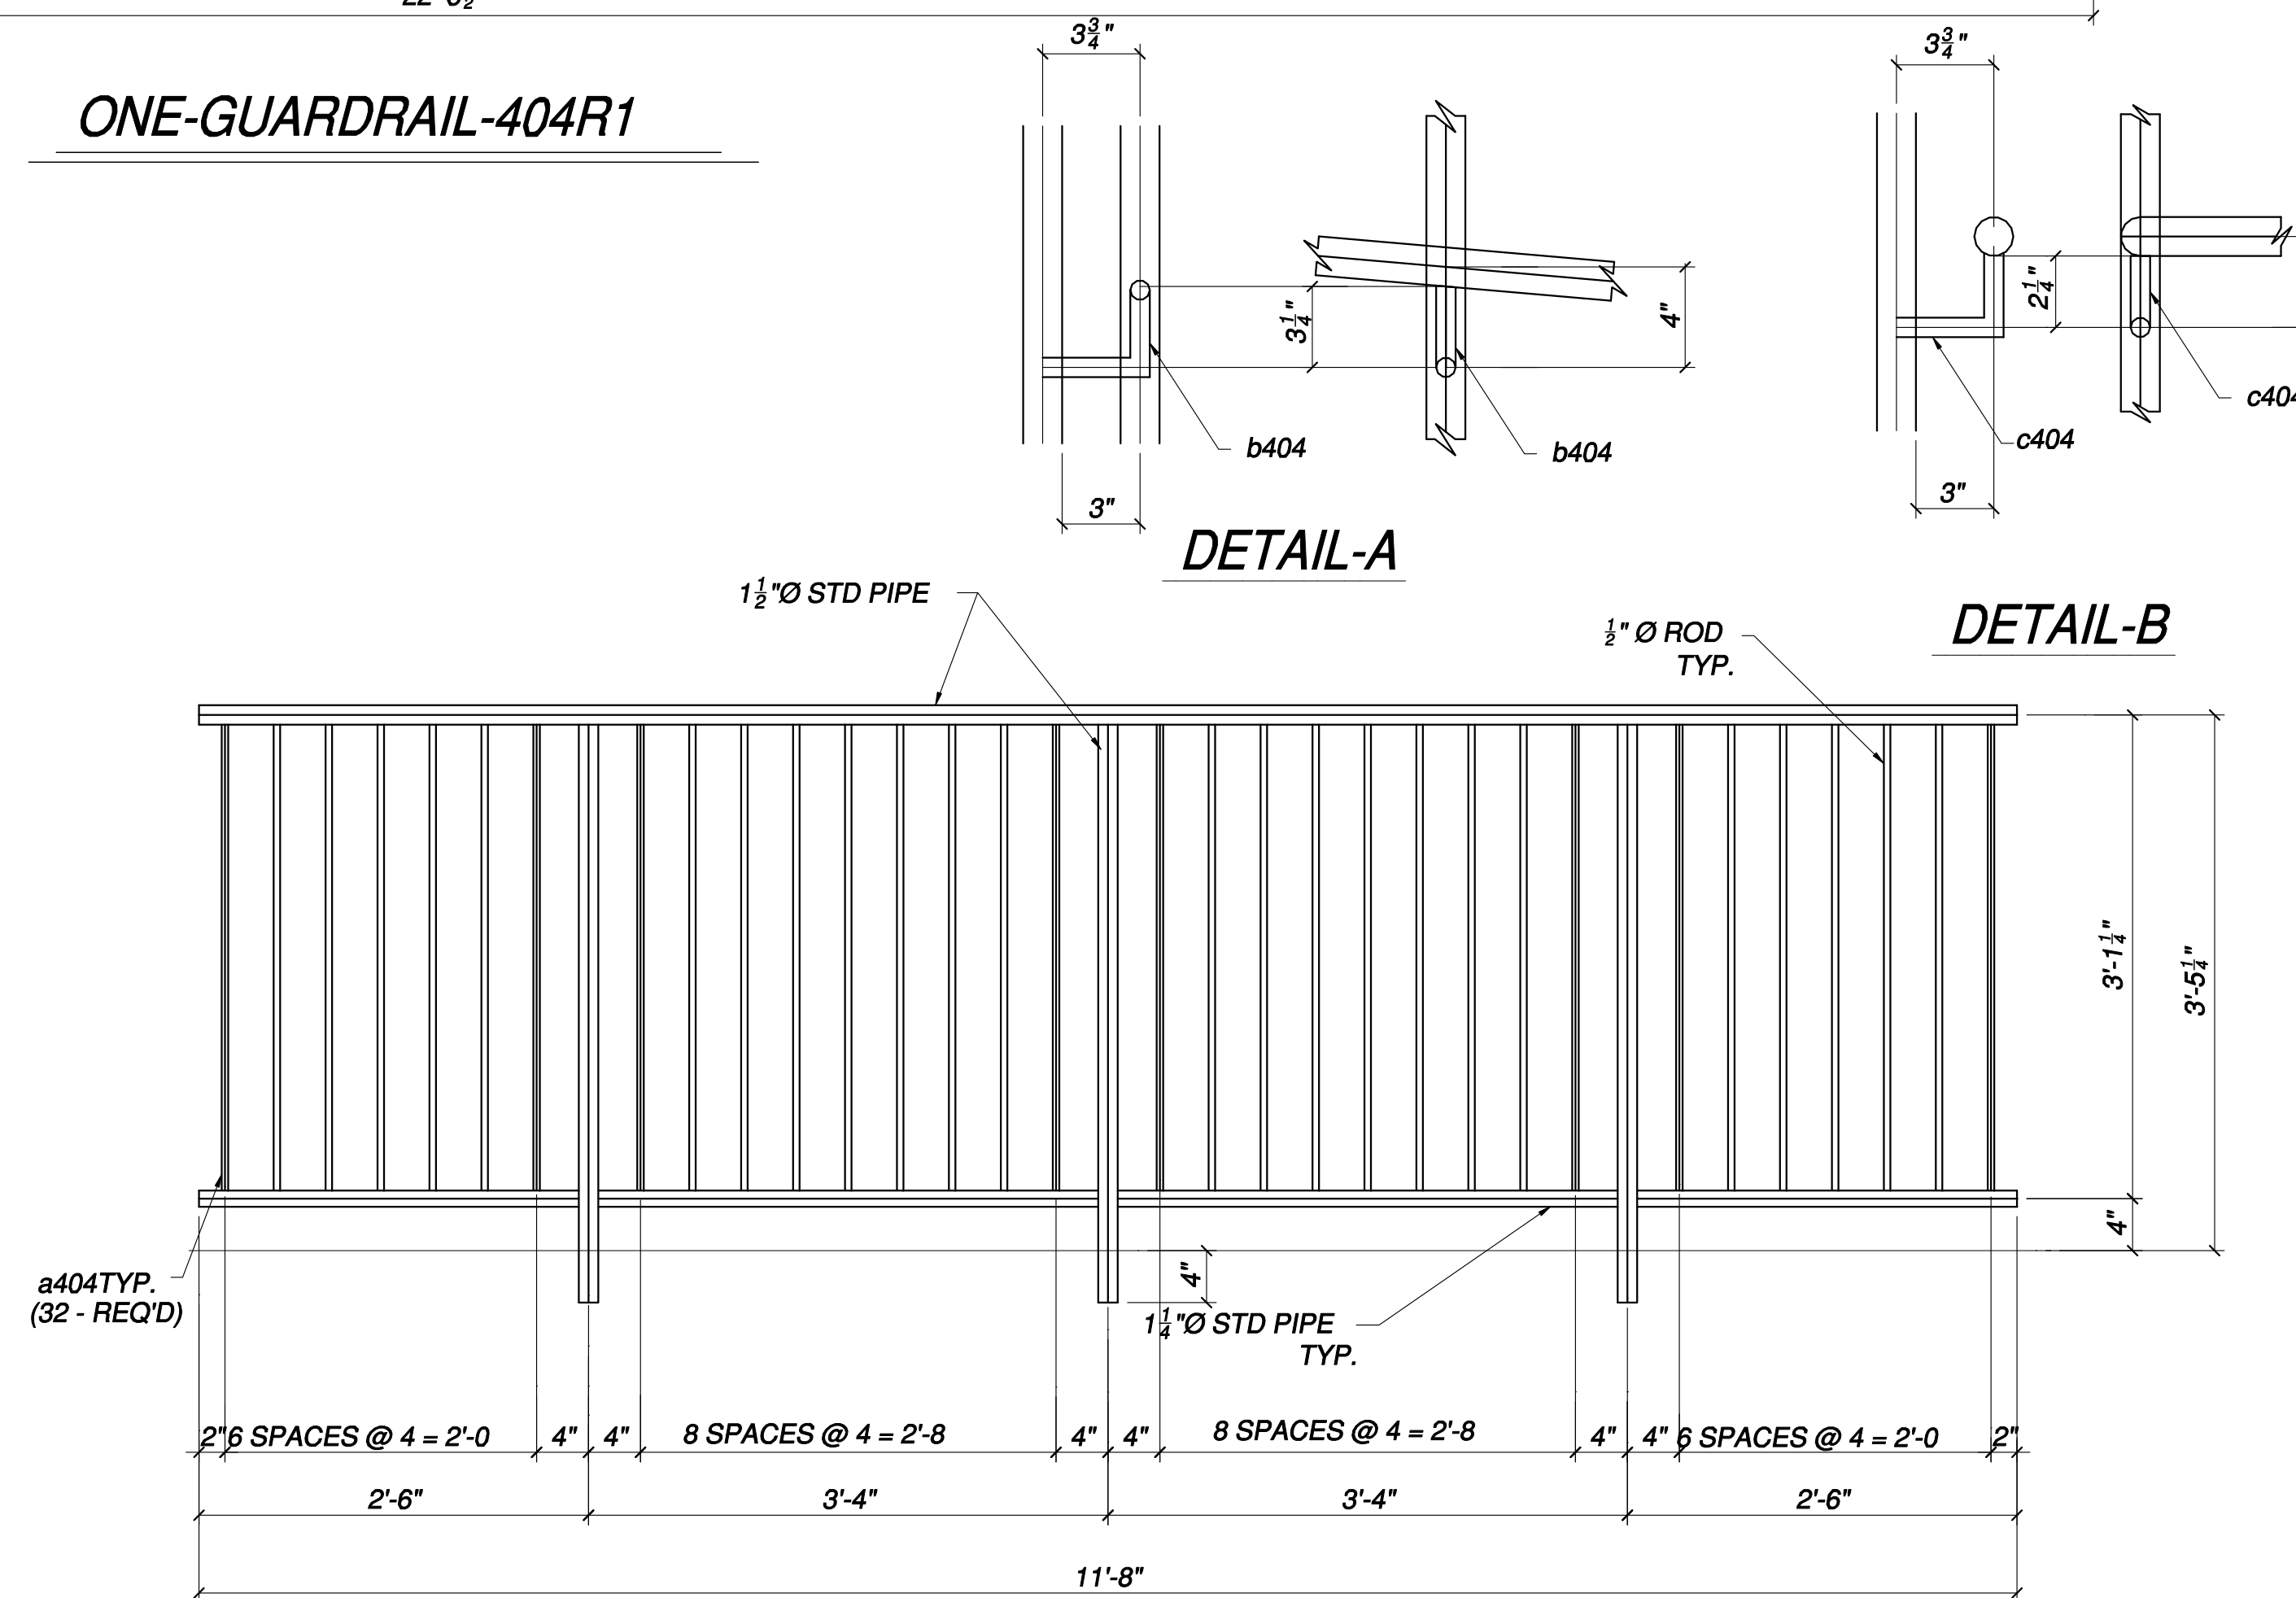

ONE-GUARDRAIL-404R3

BILL OF MATERIAL

ITEM NO.	SHIP MARK	PIECE MARK	NO. OF PIECES	DESCRIPTION	LENGTH		REMARKS	WEIGHT
					FEET	INCHES		
404R1			ONE	RAIL				
			LIN.FT.	1 1/2" Ø STD PIPE	76	0		
			LIN.FT.	1 1/4" Ø STD PIPE	24	0		
	a404	58	1/2" Ø ROD	2	11 7/8"			
b404	5	3/4" Ø ROD	0	6 7/8"				
c404	2	3/4" Ø ROD	0	6 1/2"				
			7	FLOOR FLANGE				
404R2			ONE	RAIL				
			LIN.FT.	1 1/2" Ø STD PIPE	15	0		
			LIN.FT.	1 1/4" Ø STD PIPE	7	0		
	a404	16	1/2" Ø ROD	2	11 7/8"			
			2	FLOOR FLANGE				
404R3			ONE	RAIL				
			LIN.FT.	1 1/2" Ø STD PIPE	26	0		
			LIN.FT.	1 1/4" Ø STD PIPE	14	0		
	a404	32	1/2" Ø ROD	2	11 7/8"			
			3	FLOOR FLANGE				

FIELD BOLT LIST
(EXACT COUNT THIS DWG.)