
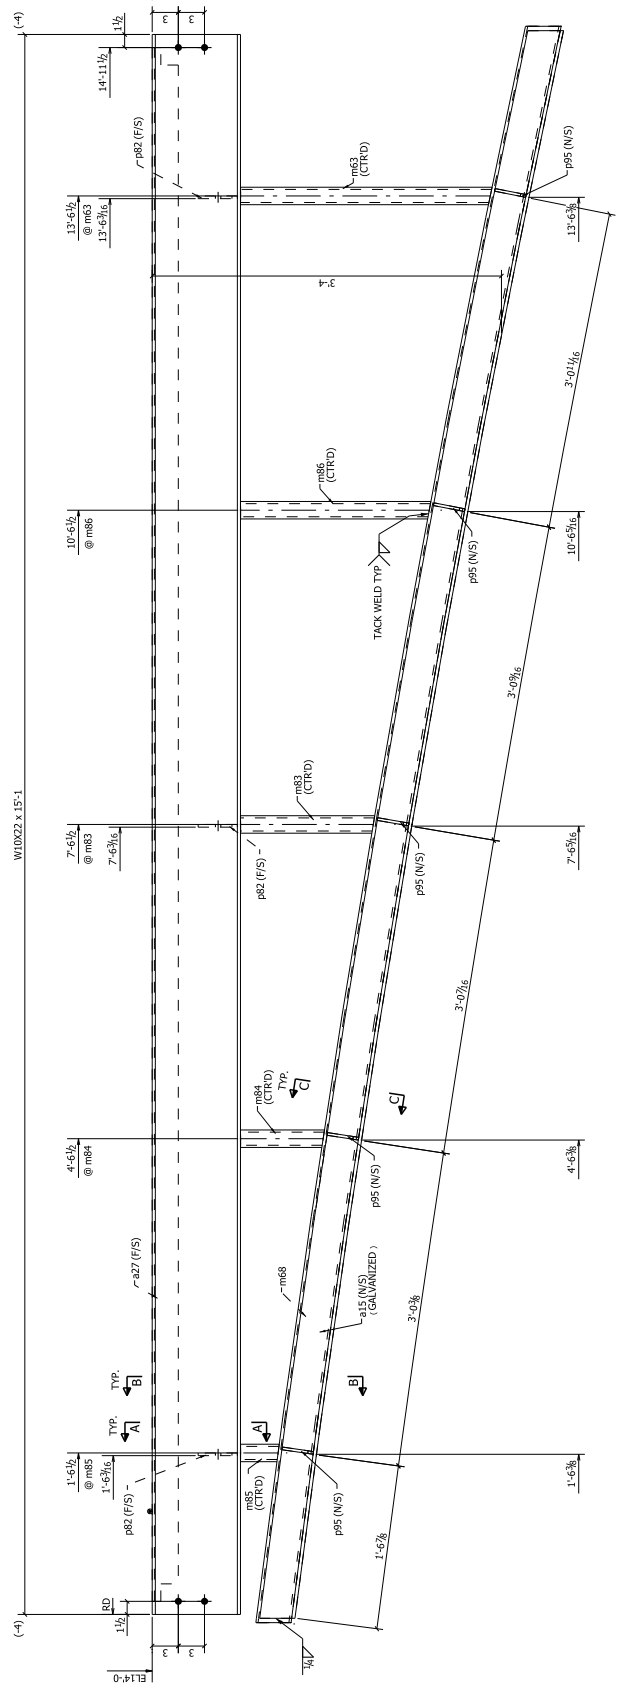


QTY	PHASE	GRID LOC.	ELEV.
1	PHASE-2	Z.1/1.1.B-1.1.5	14'-0"

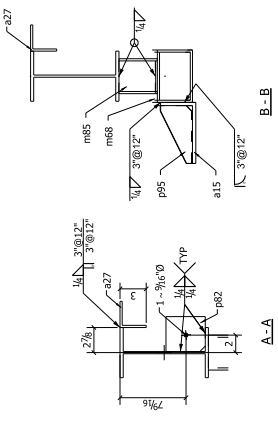

ONE - BEAM - 2B22

QTY	PRICE	DESCRIPTION	LENGTH	WEIGHT	REMARKS	UNIT
EA	UNIT			TOTAL		GROUP
1	2922	W10x22	15'-1"	333	1 CT RED PRIME	
1	a15	17x40x30	15'-0.309"	209	ROLLED GALVANIZED	A992 OR 50
1	a27	13x33x14	14'-0"	73	ROLLED	
1	m63	R55A2X1/4	2'-4.131/6"	20	A000.GRB	
1	m64	R55A2X1/4	15'-6.11/6"	227	ROLLED	A000.GRB
1	m65	R55A2X1/4	11'-3.309"	11	A000.GRB	
1	m66	R55A2X1/4	4'-71/6"	3	A000.GRB	
3	p82	R15/16"x4"	4.1/2"	5	A000.GRB	
5	p85	R15/16"x3.90"	6.500"	7	A000.GRB	