


QTY	PHASE	GRID.LOC.	ELEV.
1	PHASE-2	V-Y10.9	13'-9" 1/2

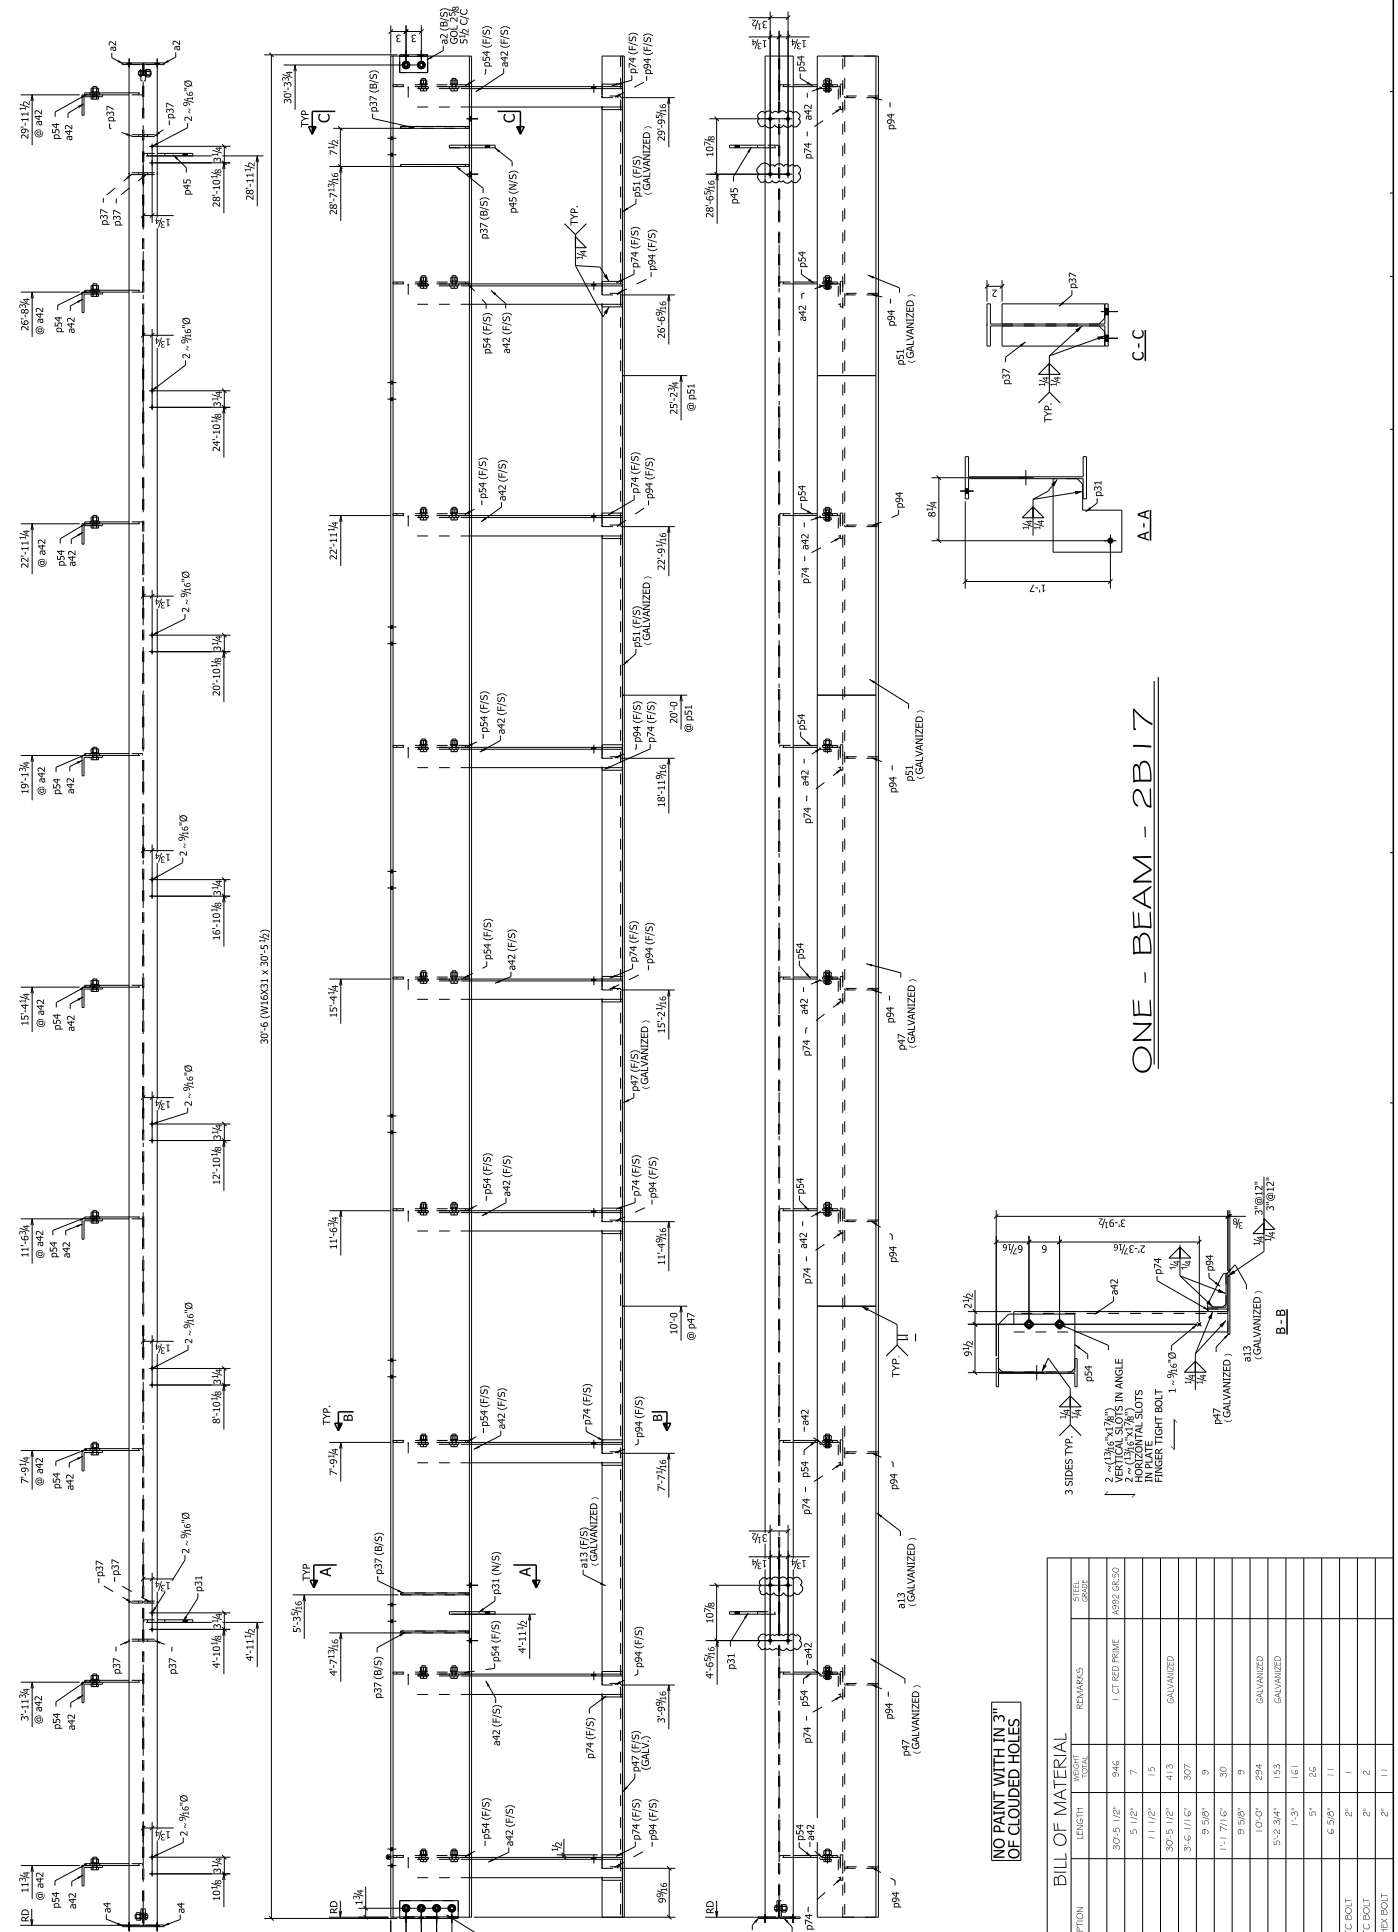

NO PAINT WITH IN 3\"/>

QTY	ITEM NO.	DESCRIPTION	LENGTH	WEIGHT	REMARKS
1	1	W16X31	30'-5 1/2"	946	1 CT RED PRIME A992 GR-50
2	2	L4X5-1/2X5/16	5'-12"	7	
2	2	L4X5-1/2X5/16	11'-12"	15	
9	9	L7X4X3/8	30'-5 1/2"	413	GALVANIZED
1	1	U4X4X3/8	5'-6 1/16"	307	
6	6	PL3/8X4X5/8	1'-1 7/16"	30	
1	1	PL1/2X9"	9'-5/8"	9	
1	1	PL3/8X11 1/2"	10'-0"	294	GALVANIZED
2	2	PL3/8X11 1/2"	9'-2 3/4"	153	GALVANIZED
9	9	PL3/8X11 3/8"	1'-3"	161	
9	9	PL1/2X4"	5"	26	
2	2	PL5/16X3 5/8"	6'-5/8"	11	
4	4	3/4" A325H, TC BOLT	2"	1	
18	18	3/4" A325H, HEX BOLT	2"	11	