


PLAN NORTH

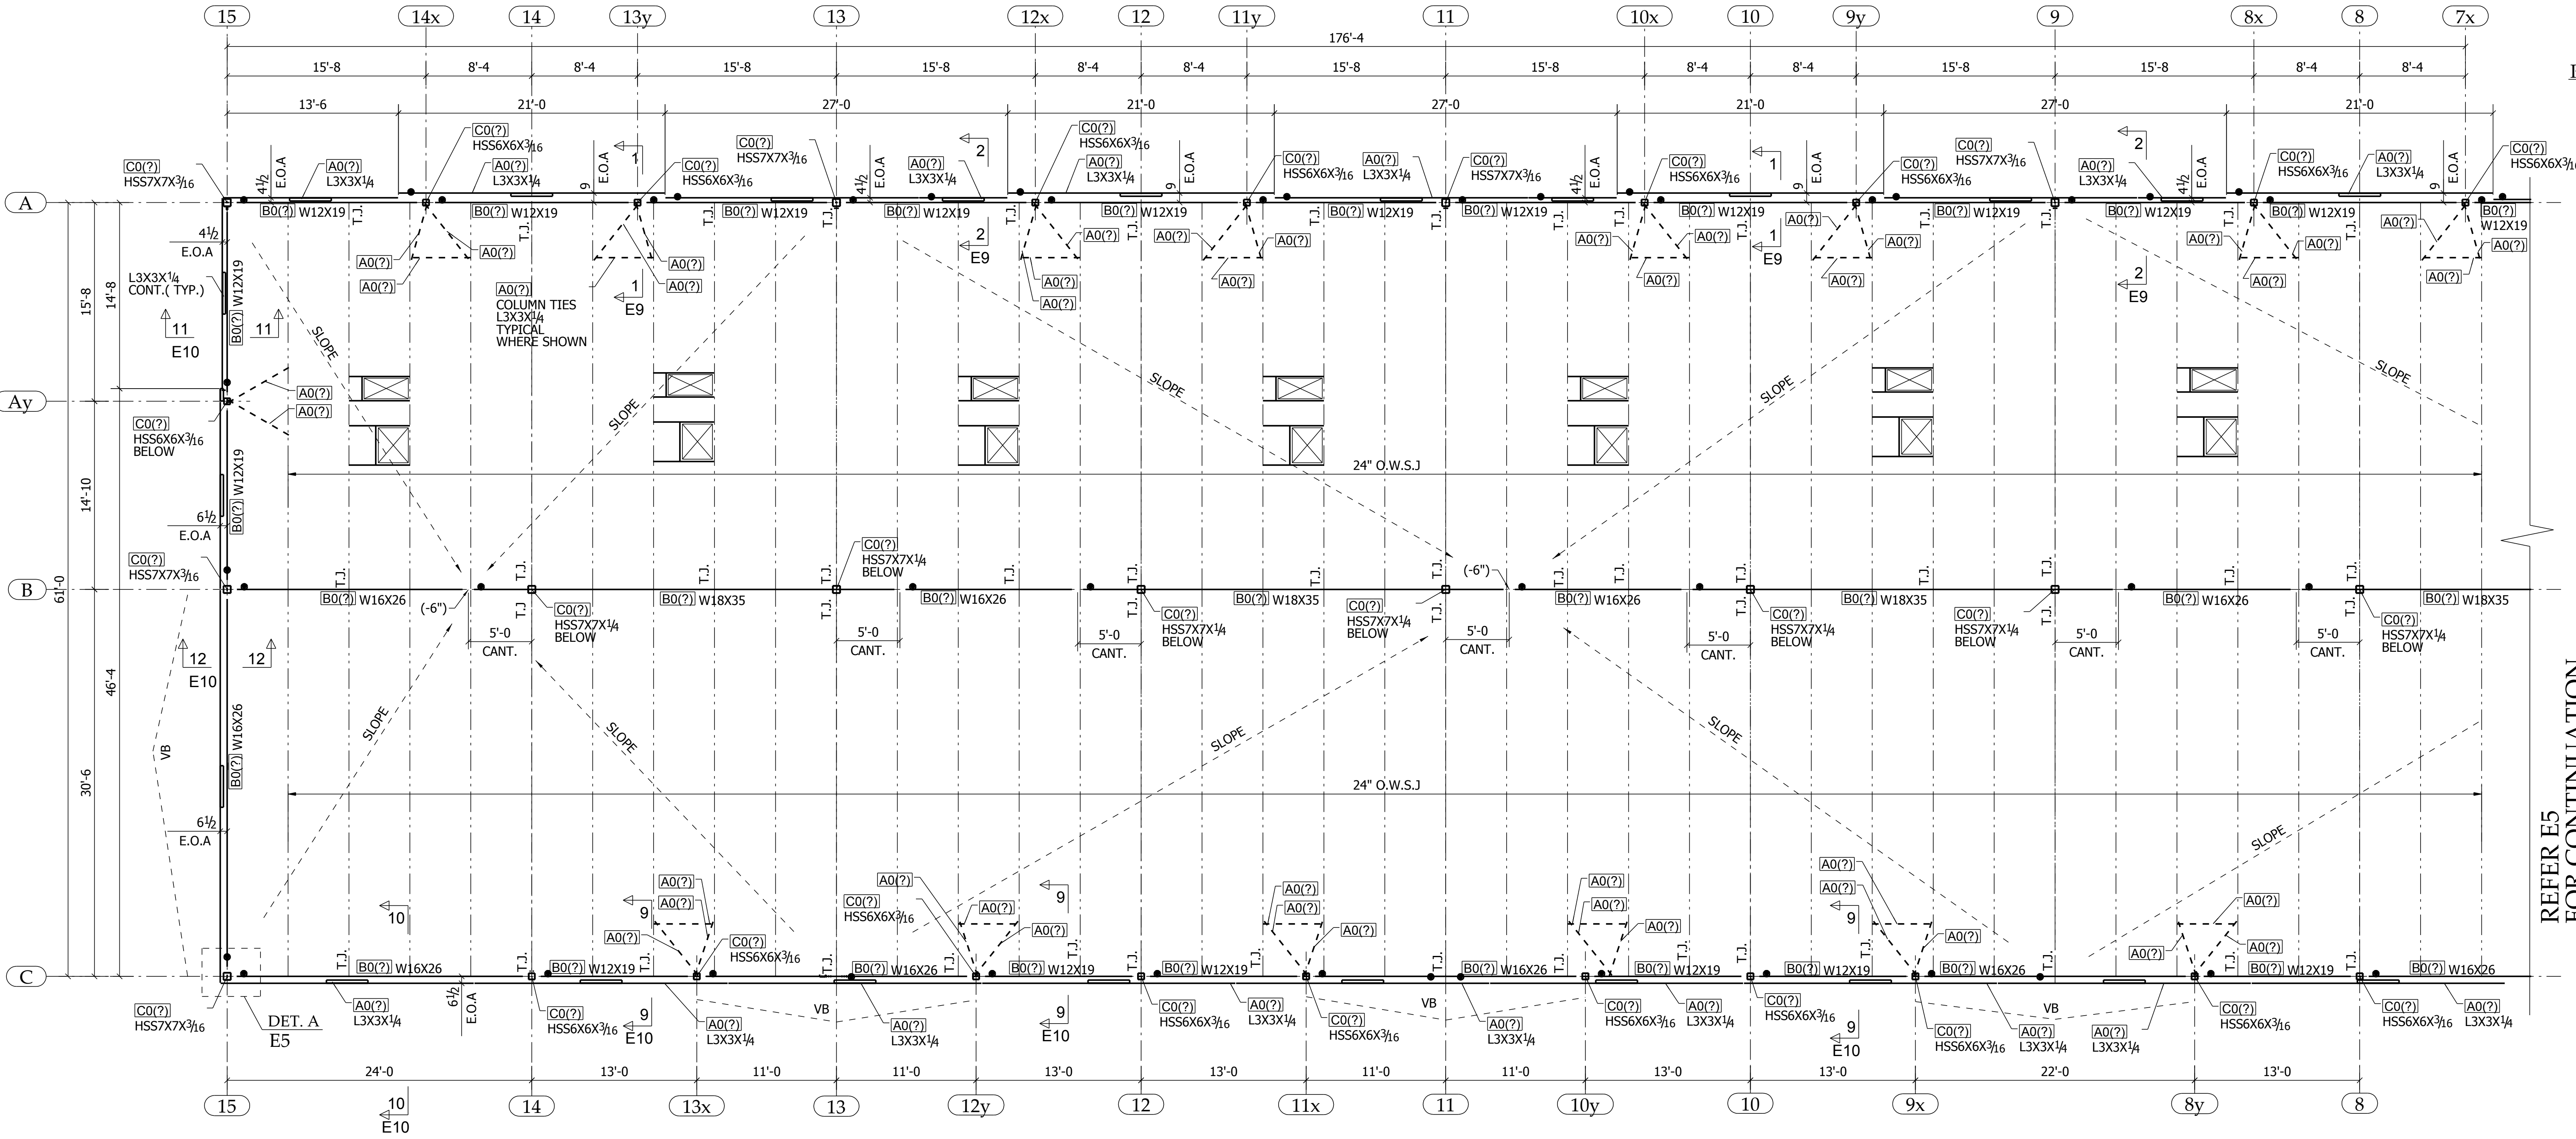

REFER E5 FOR CONTINUATION

PARTIAL ROOF FRAMING PLAN :

NOTES :

- 1) T/STEEL ELEVATION = U/S OF DECK ELEVATION = EL. 20'-0" U/NOTED ON PLAN AS (+/- XXX)
- 2) ALL (+/-XXX) ARE REFERED FROM U/S OF STEEL DECK EL. 20'-0
- 3) ALL JOIST SUPPORTING BEAMS ARE -4" FROM U/S OF STEEL DECK EL. 20'-0
- 4) T.J INDICATES TIE JOIST CONNECTION.
- 5) E.O.A INDICATES EDGE OF ANGLE
- 6) ALL RTU SUPPORT ARE C4X5.4 TYP.
- 7) INDICATES ORIENTATION MARK.